

PRODUCT:

**LIFT & SHIFT
CEILING SYSTEM**

NO.	REVISION	DATE	BY
04	TEX T & DRAWING EDIT	10JAN2013	JLB
03	TEX T & DRAWING EDIT	24DEC2012	JLB

CAD DWG FILE:
A-501-LIFT&SHIFT-SK3A.DWG

SCALE: AS SHOWN

DRAWN BY: JLBRIONES


DATE: 14JAN2013

THIS DRAWING IS THE PROPERTY OF SOUND CONCEPTS WHICH RESERVES ALL COPYRIGHTS. THE SAME MAY NOT BE USED OR REPRODUCED, IN WHOLE OR IN PART WITHOUT THE WRITTEN PERMISSION OF SOUND CONCEPTS.

TITLE:


**1/2" REVEAL AT
WALL**

A-501-LIFT&SHIFT-SK3A

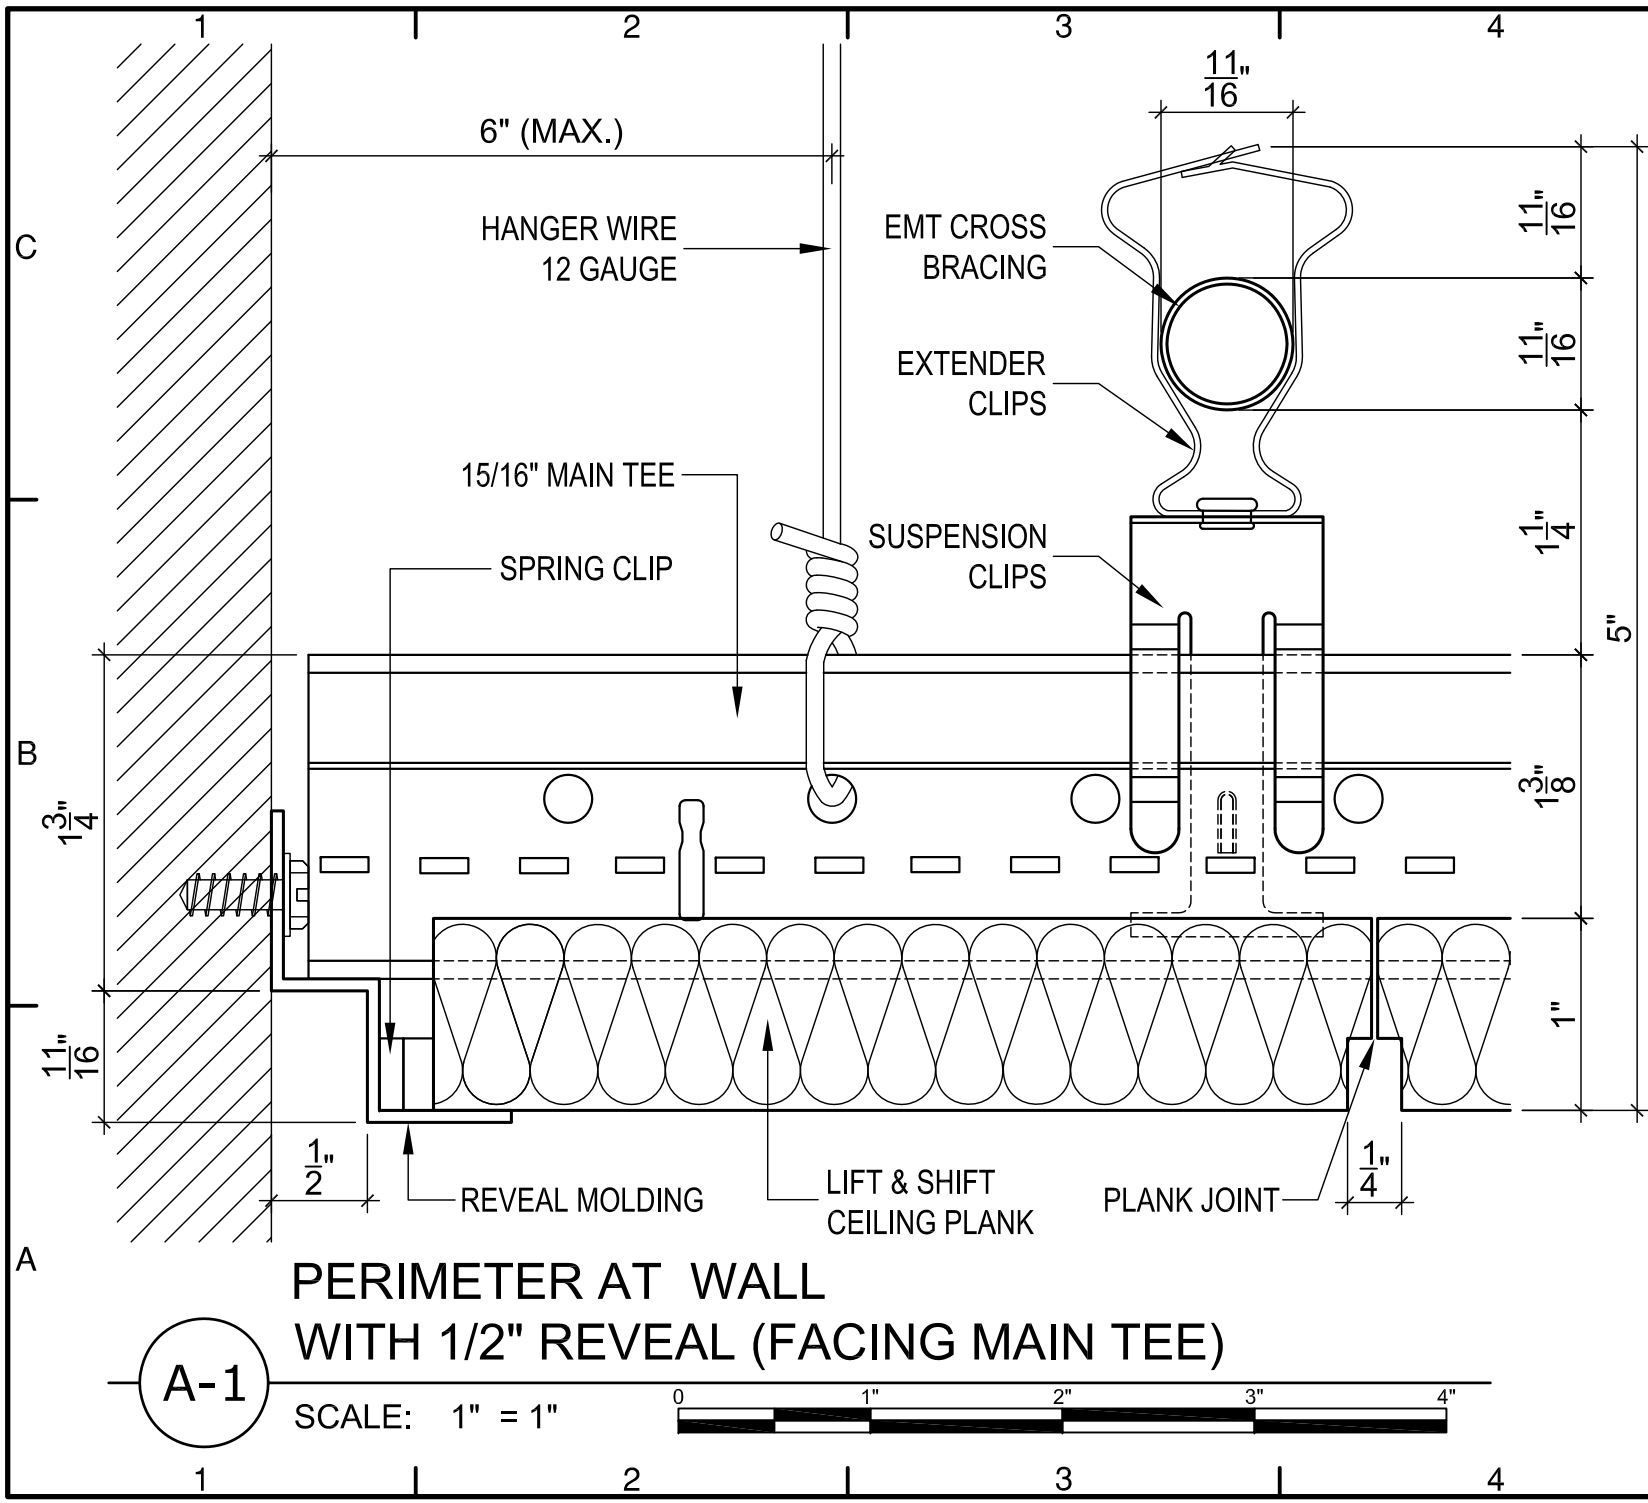

**PERIMETER AT WALL
WITH 1/2" REVEAL (FACING MAIN TEE)**

SCALE: 1" = 1"

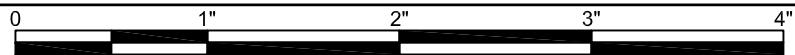

A-1