

PRODUCT:

**LIFT & SHIFT
CEILING SYSTEM**

NO.	REVISION	DATE	BY
04	TEX T& DRAWING EDIT	10JAN2013	JLB
03	TEX T& DRAWING EDIT	24DEC2012	JLB

CAD DWG FILE:
A-501-LIFT&SHIFT-SK3A2.DWG

SCALE: AS SHOWN

DRAWN BY: JLB/IONES


DATE: 11JAN2013

THIS DRAWING IS THE PROPERTY OF
SOUND CONCEPTS WHICH RESERVES
ALL COPYRIGHTS. THE SAME MAY NOT
BE USED OR REPRODUCED, IN WHOLE
OR IN PART WITHOUT THE WRITTEN
PERMISSION OF SOUND CONCEPTS.

TITLE:


**ALTERNATE
CROSS BRACING
DETAIL AT
PERIMETER**

A-501-LIFT&SHIFT-
SK3A2

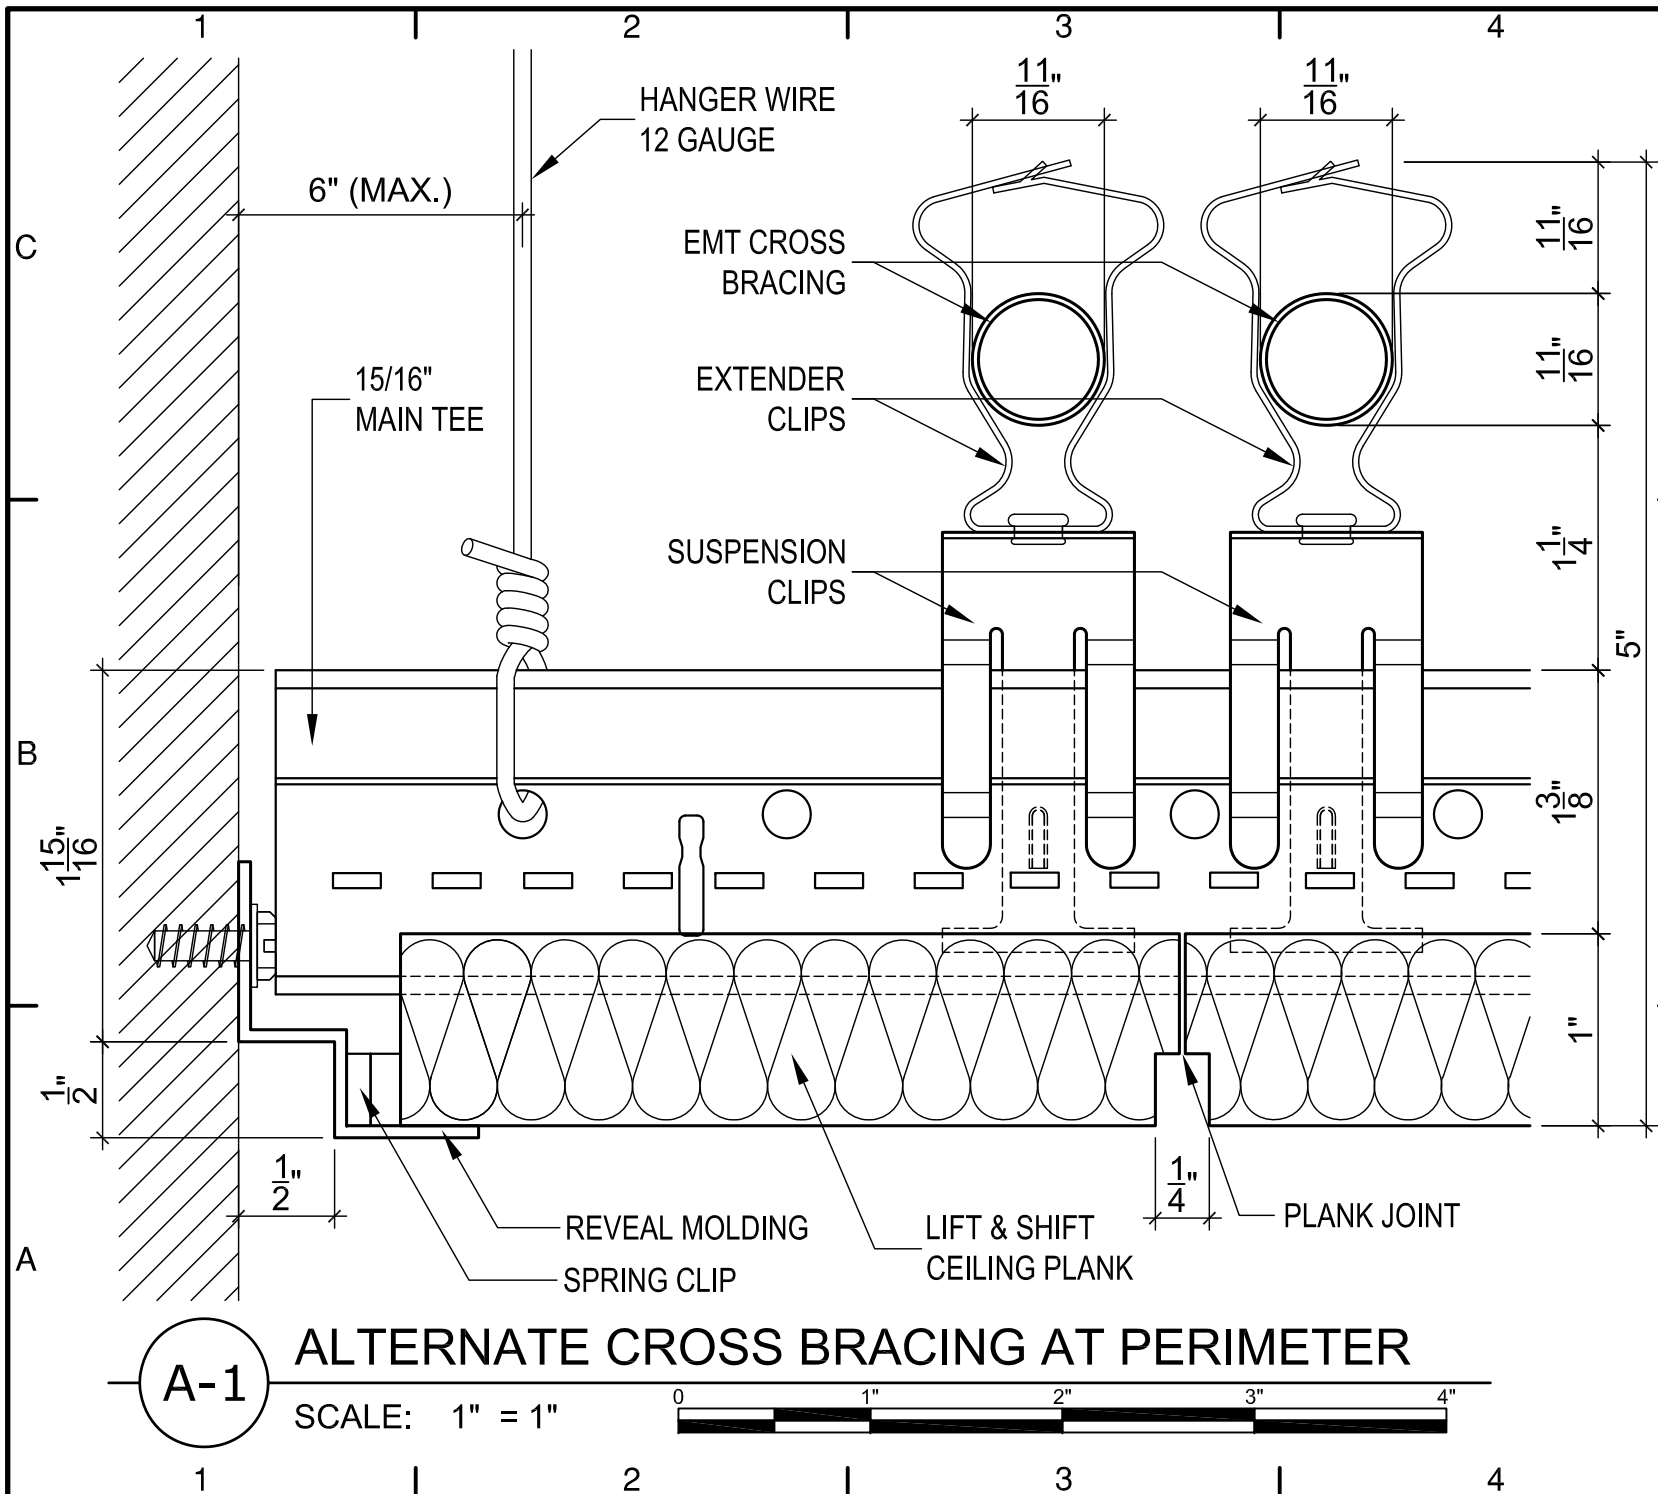

ALTERNATE CROSS BRACING AT PERIMETER

SCALE: 1" = 1"

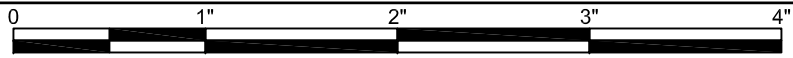

A-1