

C PRODUCT:

**LIFT & SHIFT
CEILING SYSTEM**

NO.	REVISION	DATE	BY
03	TEX T& DRAWING EDIT	10JAN2013	JLB

CAD DWG FILE:
A-501-LIFT&SHIFT-SK5.DWG

SCALE: AS SHOWN

DRAWN BY: JLBRIONES


DATE: 11JAN2013

THIS DRAWING IS THE PROPERTY OF SOUND CONCEPTS WHICH RESERVES ALL COPYRIGHTS. THE SAME MAY NOT BE USED OR REPRODUCED, IN WHOLE OR IN PART WITHOUT THE WRITTEN PERMISSION OF SOUND CONCEPTS.

TITLE:

**6" FLOATING
PERIMETER**

A-501-LIFT&SHIFT-SK5

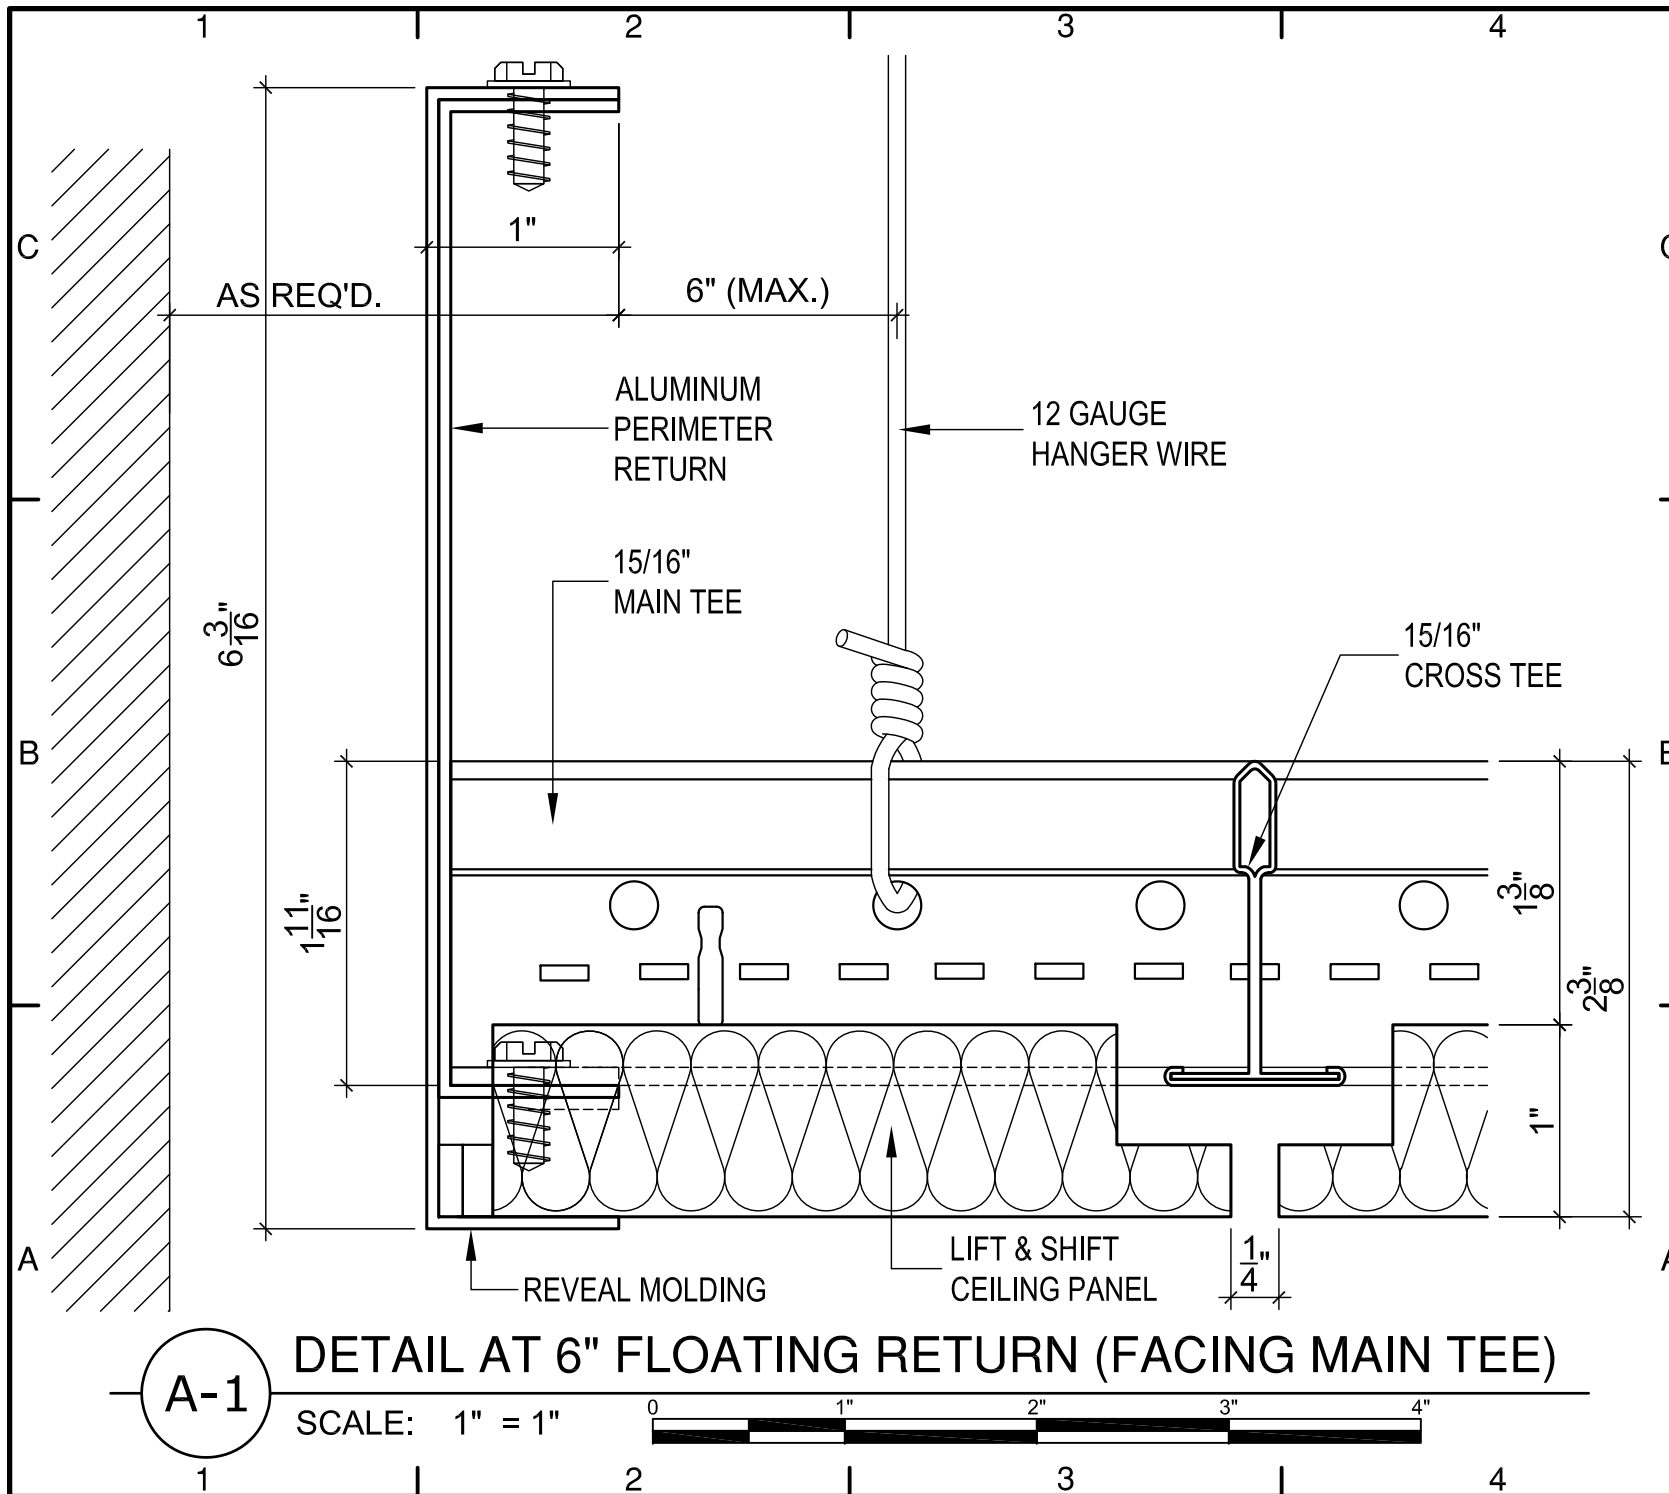

DETAIL AT 6" FLOATING RETURN (FACING MAIN TEE)

A-1

SCALE: 1" = 1"

