

C PRODUCT:

**LIFT & SHIFT
CEILING SYSTEM**

04	TEXT & DRAWING	10JAN2013	JLB
03	TEXT & DRAWING	24DEC2012	JLB
NO.	REVISION	DATE	BY

CAD DWG FILE:
A-501-LIFT&SHIFT-SK8A.DWG

SCALE: AS SHOWN

DRAWN BY: JLBRIONES


DATE: 11JAN2013

THIS DRAWING IS THE PROPERTY OF
SOUND CONCEPTS WHICH RESERVES
ALL COPYRIGHTS. THE SAME MAY NOT
BE USED OR REPRODUCED, IN WHOLE
OR IN PART WITHOUT THE WRITTEN
PERMISSION OF SOUND CONCEPTS.

TITLE:

**24" PLANK with
EMT CROSS
BRACING**


A-501-LIFT&SHIFT-SK8A

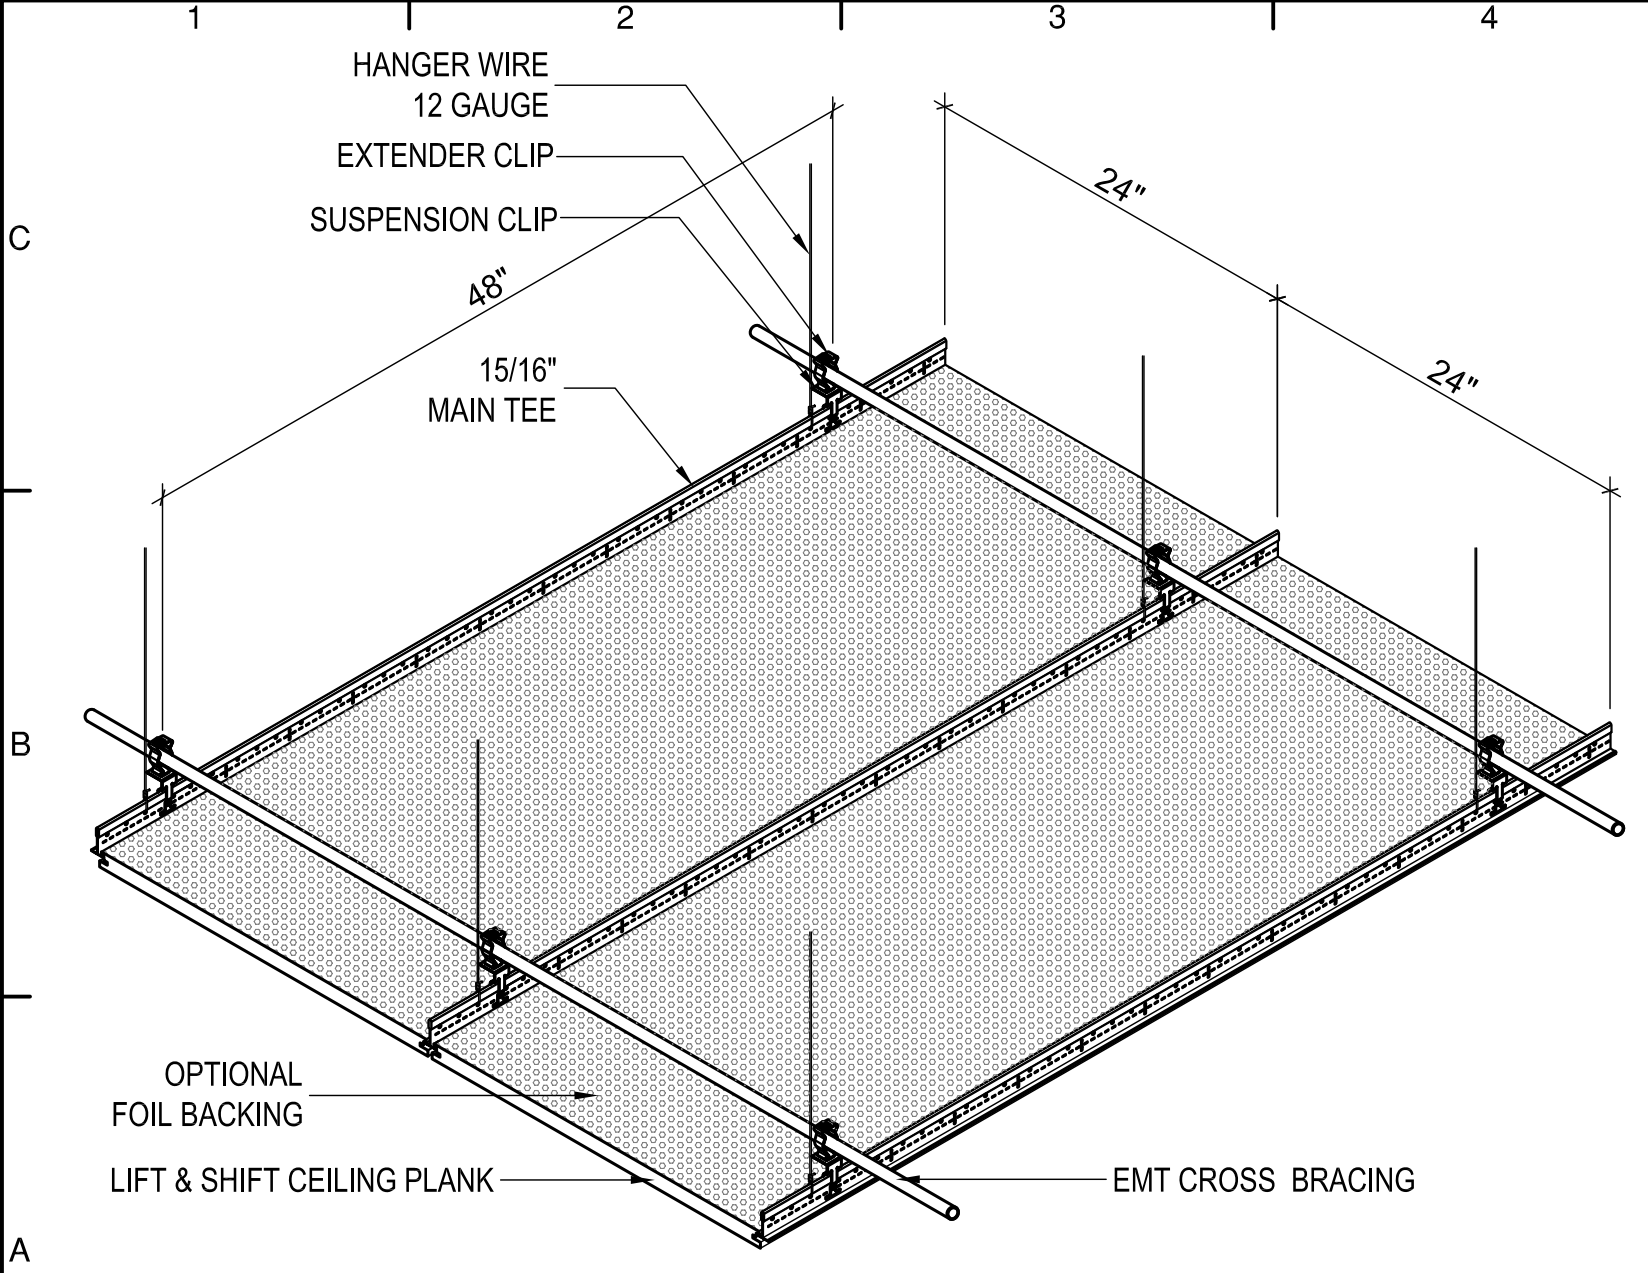

A-1

ISOMETRIC VIEW

SCALE: 1" = 1'-0"

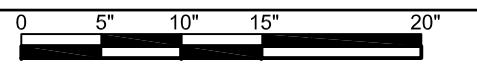

1 | 2 | 3 | 4