

C PRODUCT:

**LIFT & SHIFT
CEILING SYSTEM**

NO.	REVISION	DATE	BY
03	TEXT & DRAWING EDIT	10JAN2013	JLB

CAD DWG FILE:
A-501-LIFT&SHIFT-SK9.DWG

SCALE: AS SHOWN

DRAWN BY: JLBRIONES


DATE: 11JAN2013

THIS DRAWING IS THE PROPERTY OF SOUND CONCEPTS WHICH RESERVES ALL COPYRIGHTS. THE SAME MAY NOT BE USED OR REPRODUCED, IN WHOLE OR IN PART WITHOUT THE WRITTEN PERMISSION OF SOUND CONCEPTS.

TITLE:

**SECTION THRU
MAIN TEE**

A-501-LIFT&SHIFT-SK9

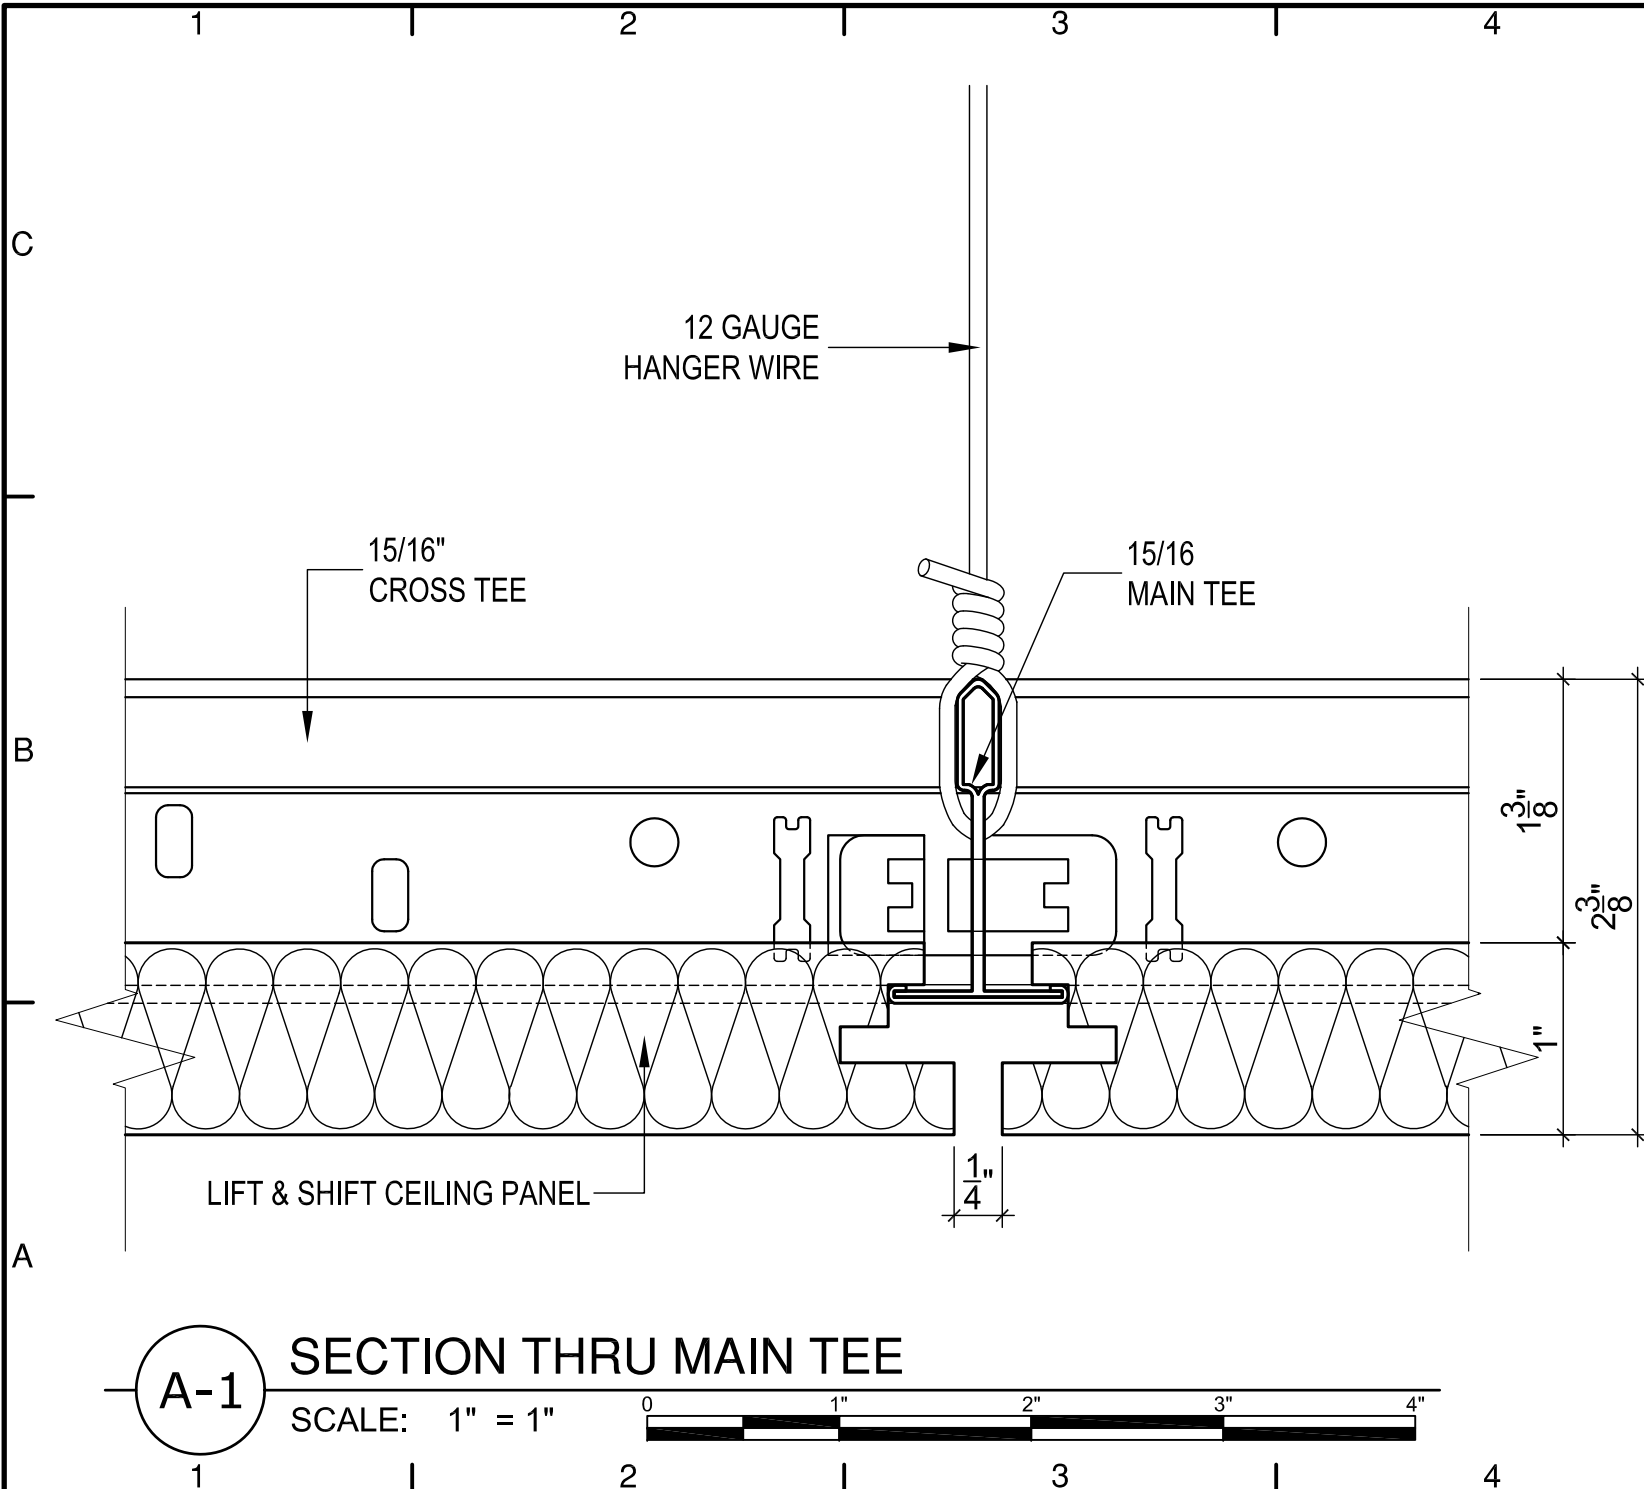

A-1

SECTION THRU MAIN TEE

SCALE: 1" = 1"

