

C PRODUCT:

## TORSION SPRING CEILING SYSTEM

B N° REVISION DATE BY

CAD DWG FILE:  
A-501-DATS-SK1.DWG

SCALE: AS SHOWN

DRAWN BY: -


DATE: 11MAY2012

THIS DRAWING IS THE PROPERTY OF  
SOUND CONCEPTS WHICH RESERVES  
ALL COPYRIGHTS. THE SAME MAY NOT  
BE USED OR REPRODUCED, IN WHOLE  
OR IN PART WITHOUT THE WRITTEN  
PERMISSION OF SOUND CONCEPTS.

TITLE:

### 2 3/16" FLOATING PERIMETER

A-501-TORSION-SK1

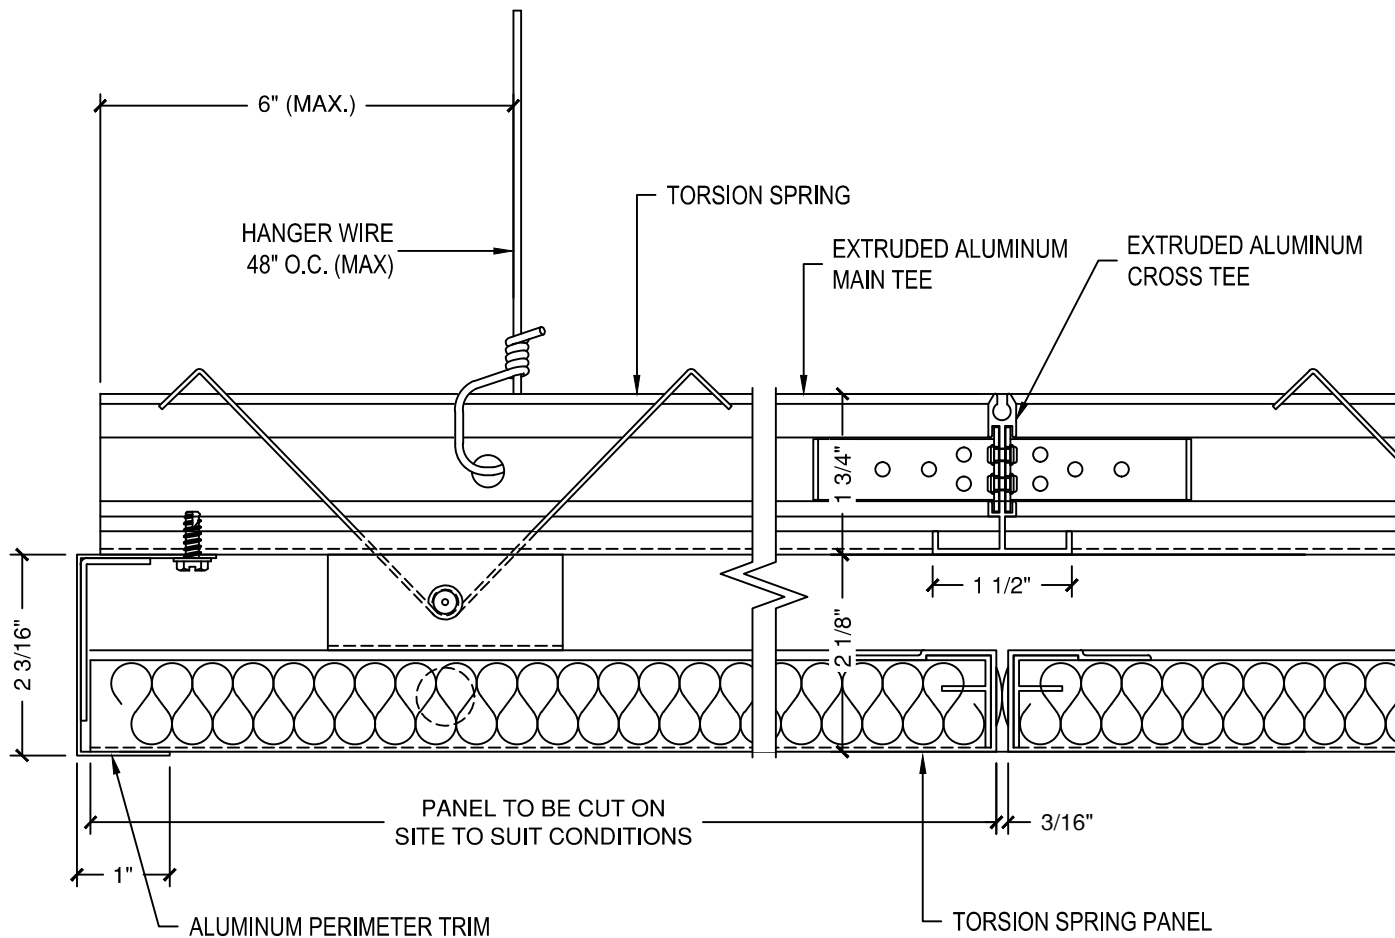

A1

## DETAIL @ FLOATING PERIMETER (FACING MAIN TEE)

SCALE: 6" = 1'-0"

