

PRODUCT:

TORSION SPRING CEILING SYSTEM

N°	REVISION	DATE	BY

CAD DWG FILE:
A-501-DATS-SK4.DWG

SCALE: AS SHOWN

DRAWN BY: -


DATE: 11MAY2012

THIS DRAWING IS THE PROPERTY OF SOUND CONCEPTS WHICH RESERVES ALL COPYRIGHTS. THE SAME MAY NOT BE USED OR REPRODUCED, IN WHOLE OR IN PART WITHOUT THE WRITTEN PERMISSION OF SOUND CONCEPTS.

TITLE:

2 3/16" WALL PERIMETER

A-501-TORSION-SK4

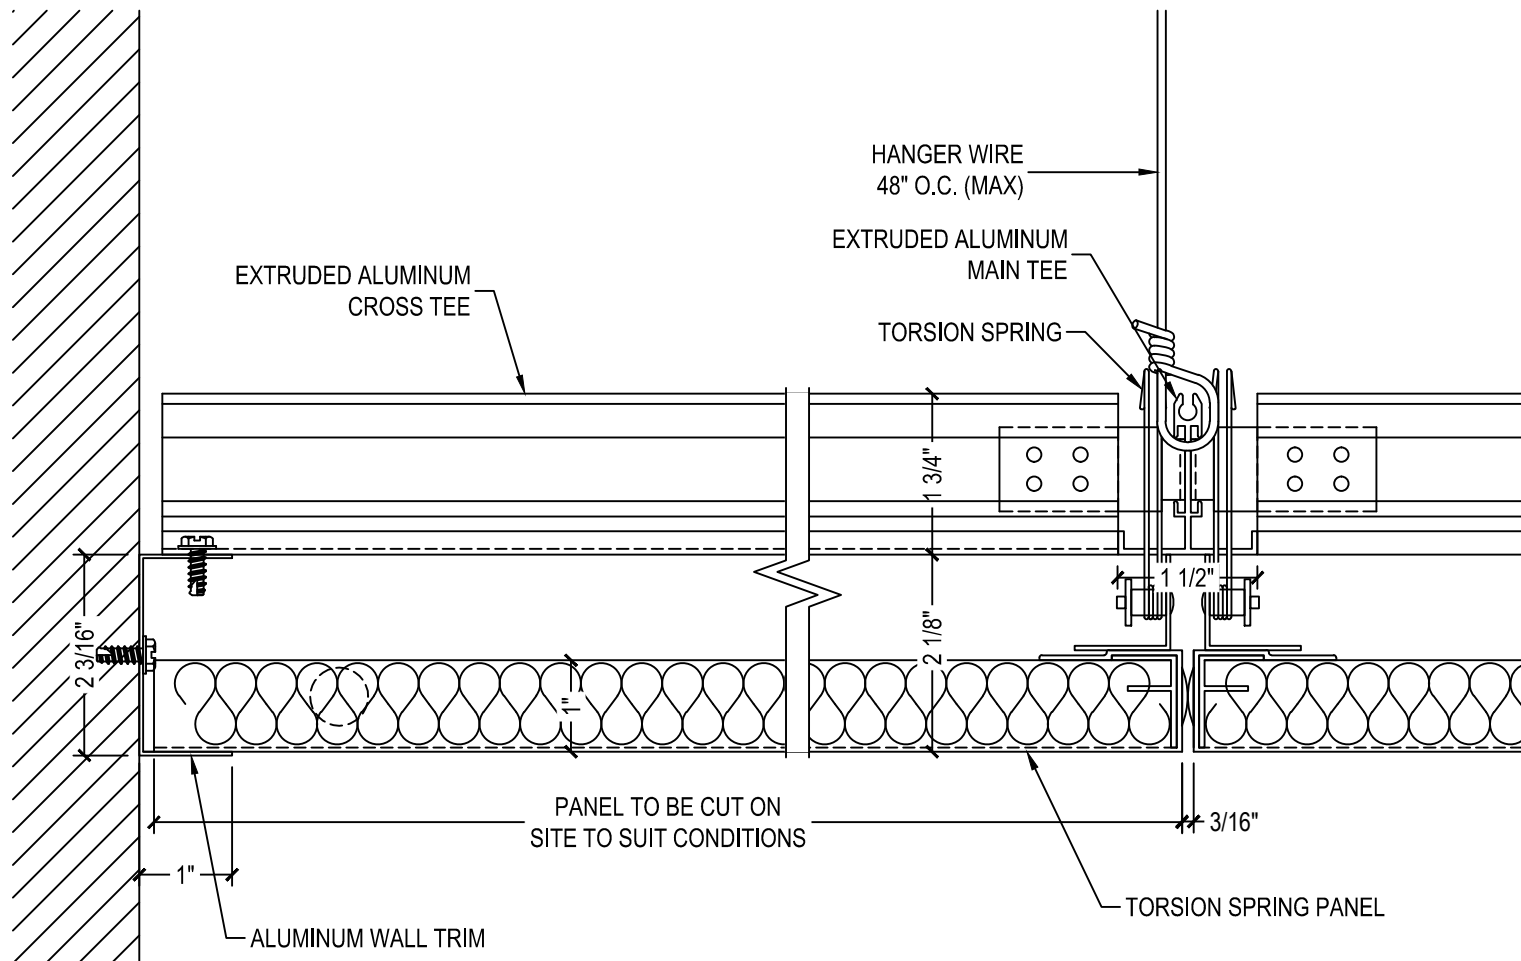

A1

DETAIL @ WALL PERIMETER (FACING CROSS TEE)

SCALE: 6" = 1'-0"

