

C PRODUCT:

TORSION SPRING CEILING SYSTEM

B N° REVISION DATE BY

CAD DWG FILE:
A-501-DATS-SK7.DWG

SCALE: AS SHOWN

DRAWN BY: -


DATE: 11MAY2012

THIS DRAWING IS THE PROPERTY OF
SOUND CONCEPTS WHICH RESERVES
ALL COPYRIGHTS. THE SAME MAY NOT
BE USED OR REPRODUCED, IN WHOLE
OR IN PART WITHOUT THE WRITTEN
PERMISSION OF SOUND CONCEPTS.

TITLE:

6" RETURN SPLICE

A-501-TORSION-SK7

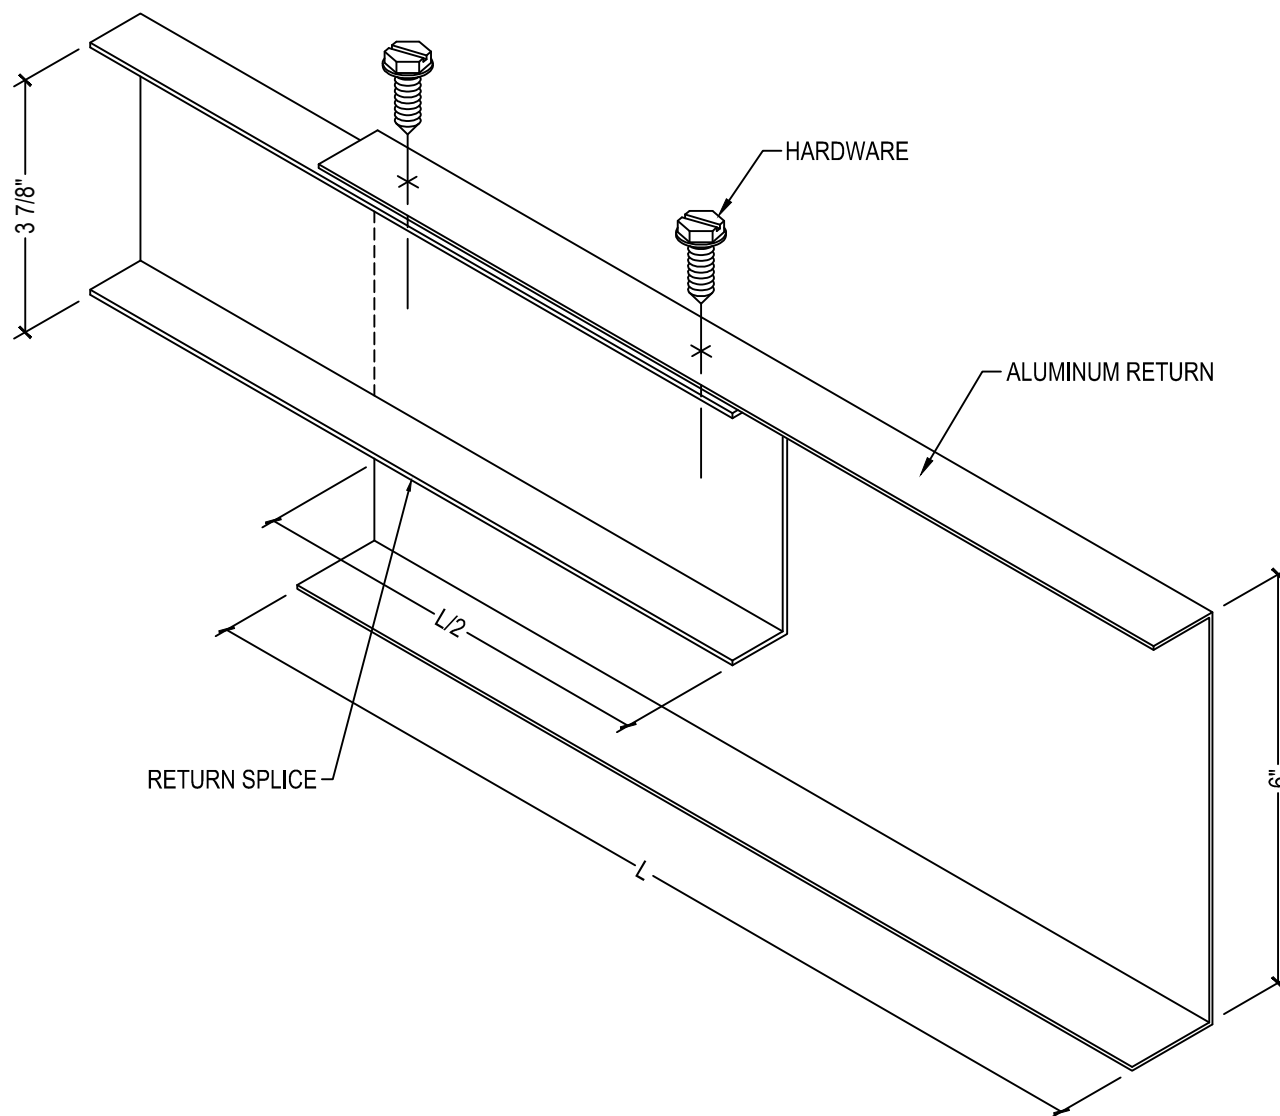

A1

DETAIL @ 6" RETURN INSTALLTION

SCALE: NTS